

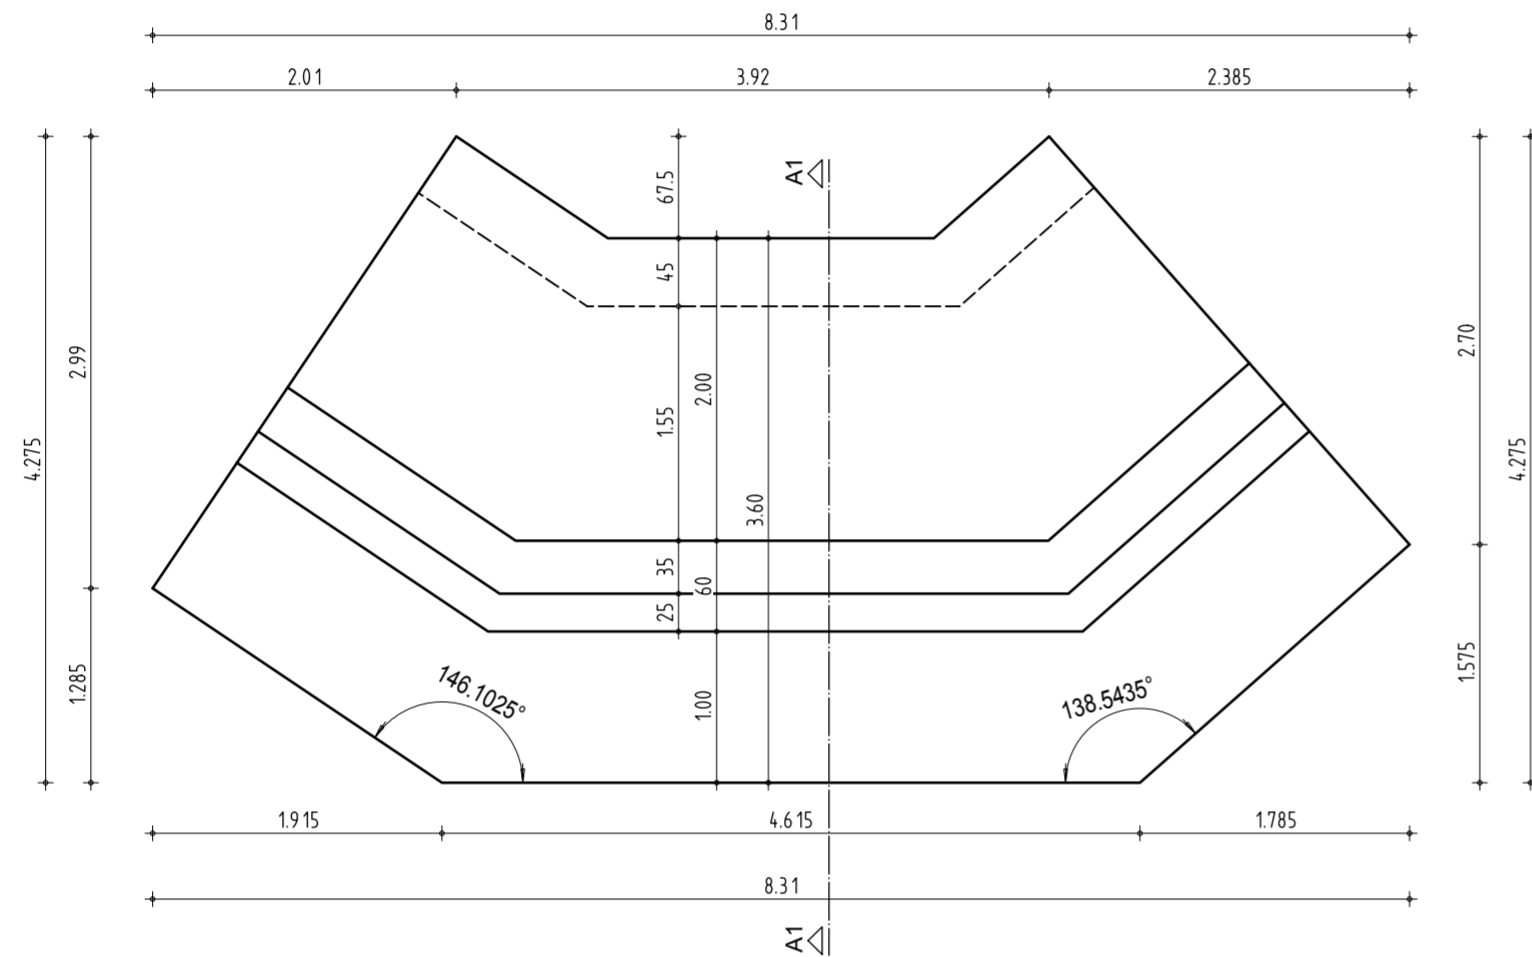
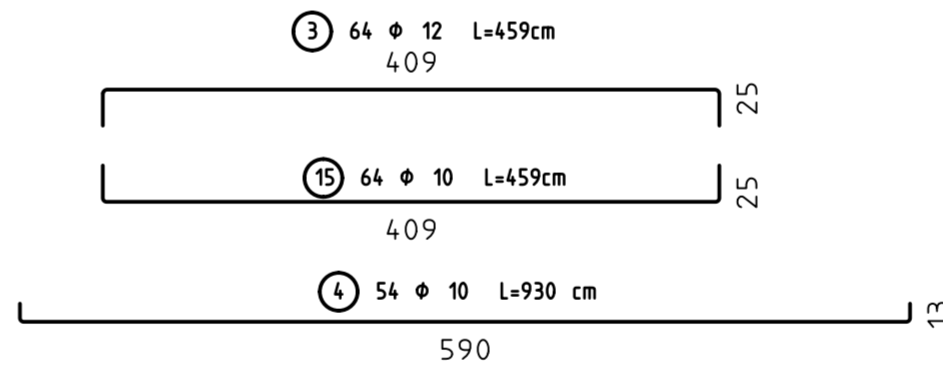
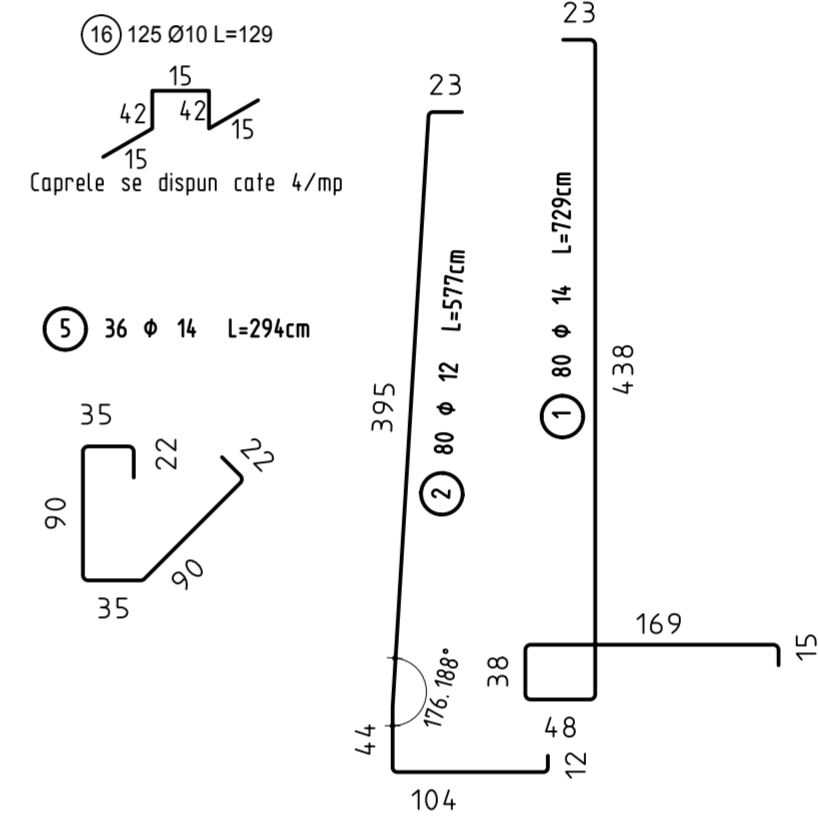


PLAN COFRAJ ZID DE SPRIJIN

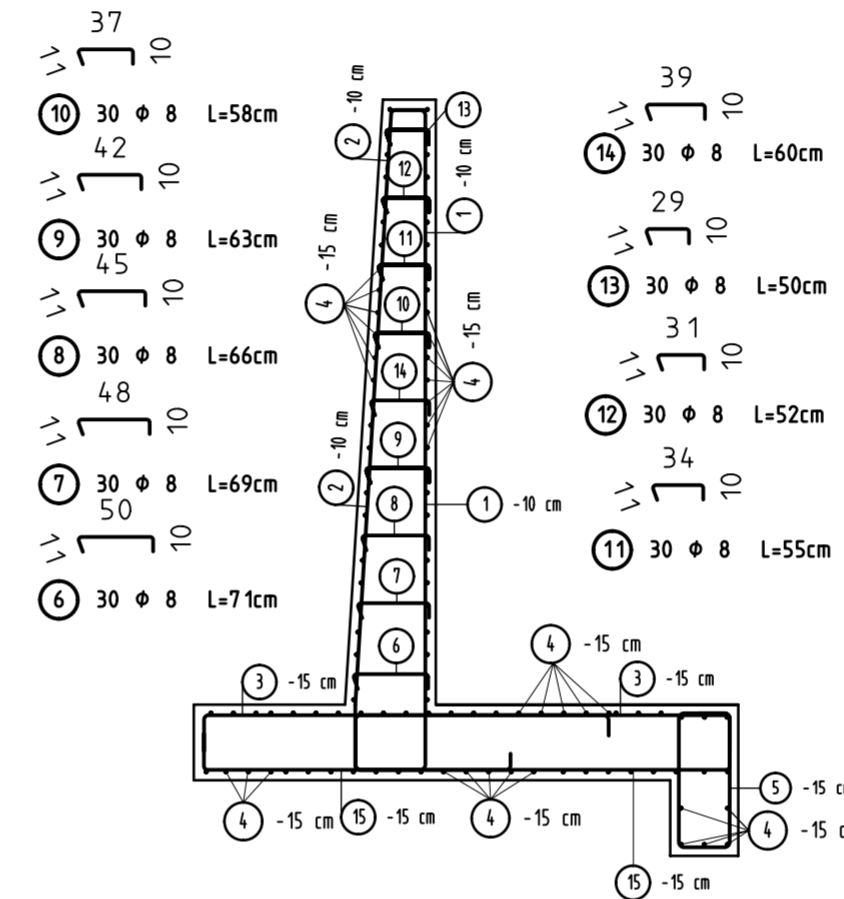

SECTIUNEA A1-A1

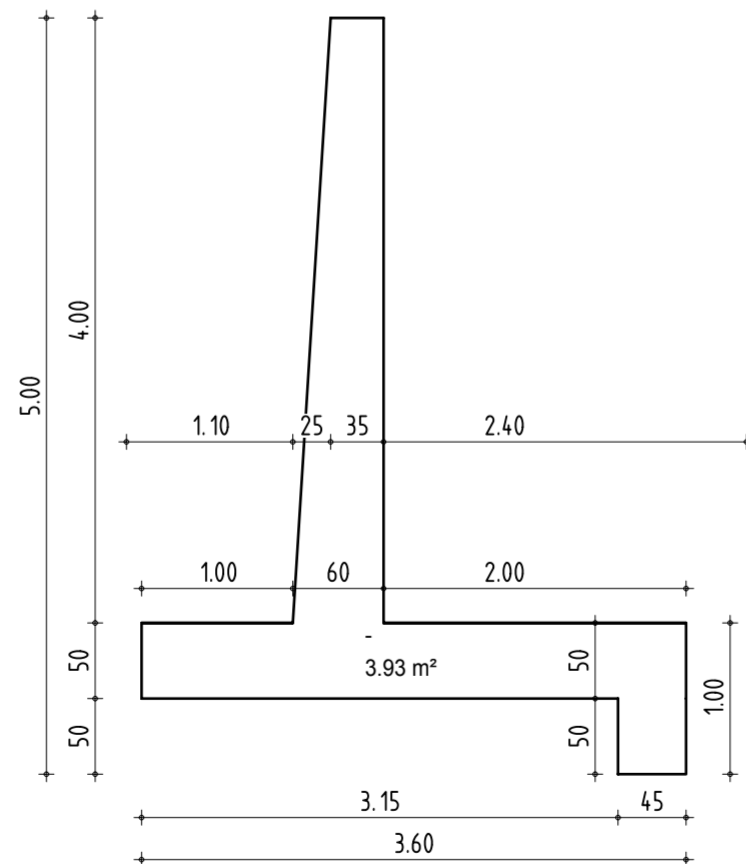

Beton C35/45 -XF2  
 Otel PC 52  
 C<sub>nom</sub>=50 mm  
 ΔC=10mm  
 Agregat maxim ag=16mm  
 S3; A/C<sub>max</sub>=0.6; CI max.=0.20  
 Ciment CEM A-S 32.5R, 260Kg/m³

MATERIALE PUSE IN OPERA PENTRU UN TRONSON:

BETON	36.51 m³	C35/45
OTEL	1609.56 kg	PC 52
OTEL	99.49 kg	OB 37

NOTA:  
 - extrasul nu cuprinde pierderile din debitarile barelor  
 - agrafele se dispun la 30 cm

EXTRAS DE ARMATURA								
Marca	φ	Lung. [m]	Buc.	Lungime totala [m]				
				OB37	PC52			
				10	8	10	12	14
1	14	7.29	80					393.66
2	12	5.77	80				311.58	
3	12	4.59	64				165.24	
4	10	6.16	54			708.40		
5	14	2.94	36					105.84
6	8	0.71	30		14.20			
7	8	0.69	30		13.80			
8	8	0.66	30		13.20			
9	8	0.63	30		12.60			
10	8	0.58	30		12.76			
11	8	0.55	30		11.00			
12	8	0.52	30		10.40			
13	8	0.50	30		10.00			
14	8	0.60	30		12.00			
15	10	9.30	64				160.65	
16	10	1.29	125	161.250				
Total		m (m²)		161.25	109.96	869.05	476.82	499.50
		kg/m (kg/m²)		0.62	0.395	0.620	0.888	1.209
		kg		99.49	43.43	538.81	423.42	603.90
		kg		99.49				1609.56

VERIFICATOR/EXPERT	NUME	SEMNTATURA	CERINTA	REFERAT / EXPERTIZA NR. / DATA
	PETROSANI, STR. UNRII, BL.8 - TEL: 0760300498			Beneficiar: DIRECTIA ADMINISTRAREA DOMENIULUI PUBLIC SI PRIVAT PETROSANI
SPECIFICATIE	NUME	SEMNTATURA	Scara:	Titlu proiect: REFACERE ZID DE SPRIJIN SI TREPTE ACCES STR. MAGURII
SEF PROIECT	Ing. A. Diaconescu		1:50	Faza: P.Th.+D.E
PROIECTAT	Ing. A. Diaconescu		Data:	Titlu plansa:
DESENAT	Ing. B. Iordache		20 17	ARMARE ZID DE PRIJIN
				Plansa nr. R02